





BLDG. TYPE 3223-3 REAR ELEVATION
SCALE: 1/8" = 1'-0" (24X36)

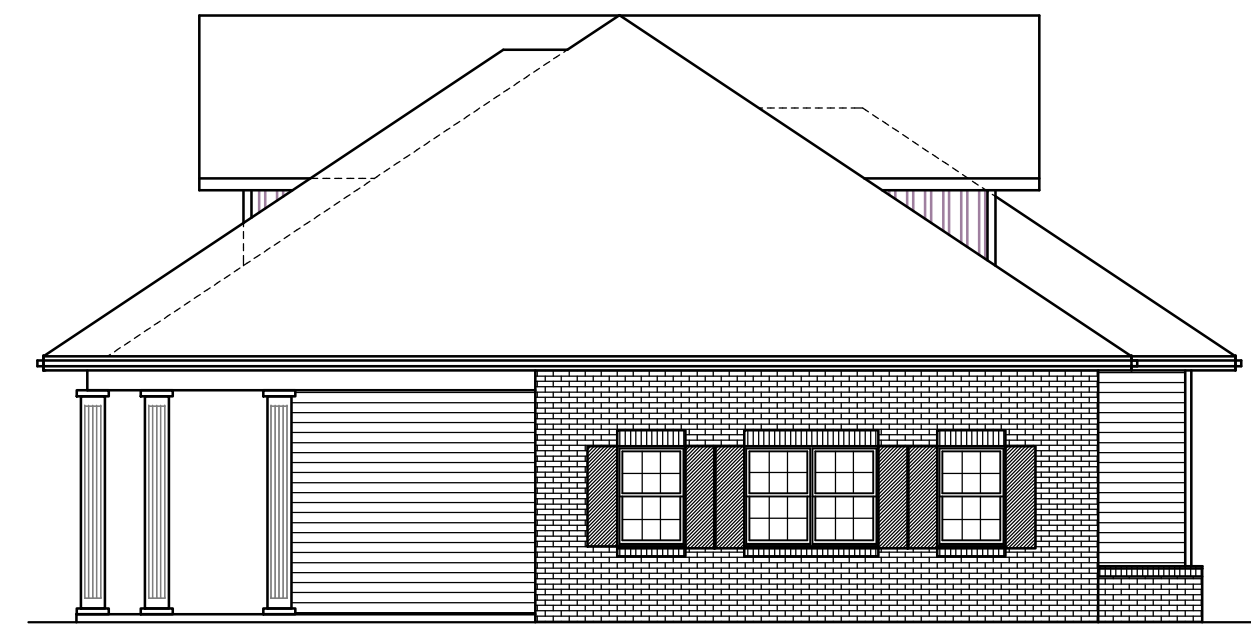

COMM. CENTER - RIGHT SIDE ELEVATION
SCALE: 1/8" = 1'-0"

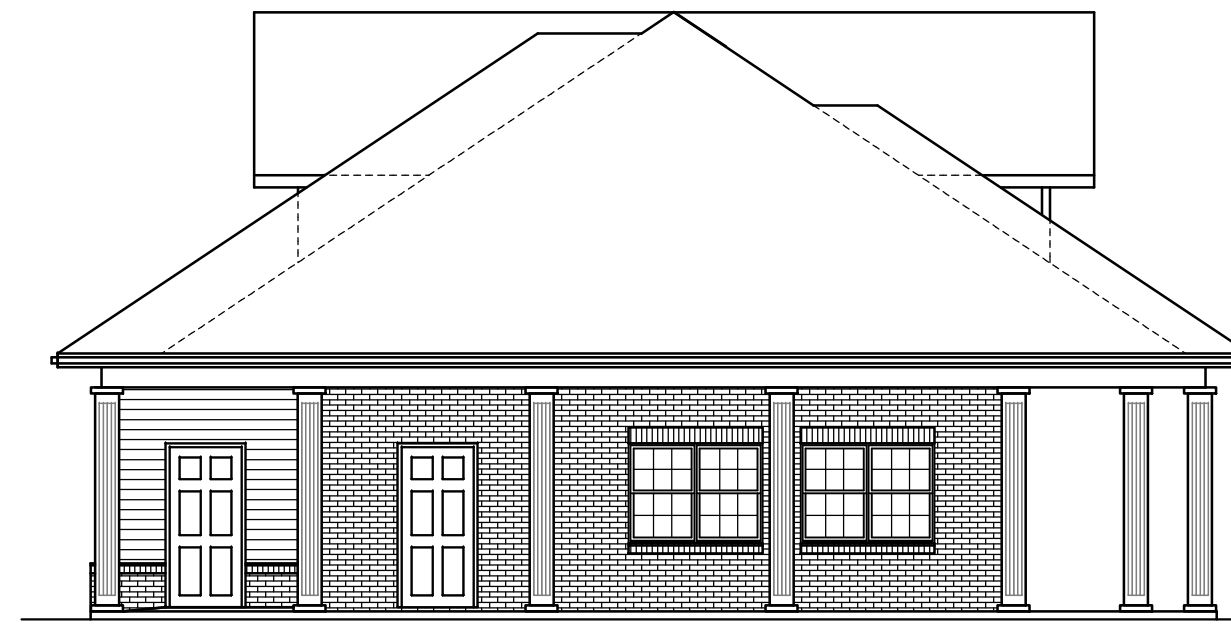


COMM. CENTER - LEFT SIDE ELEVATION
SCALE: 1/8" = 1'-0"



COMM. CENTER - FRONT ELEVATION
SCALE: 1/8" = 1'-0"

FALSE DORMER CONSTRUCTION
SIMILAR TO TYPICAL.
FYPON OR PREFINISHED COIL STOCK
EXTERIOR BEAM.
ALUMINUM ARCHITECTURAL 12" COLUMN
NON-TAPERED COLUMN WRAP WITH
CAPITAL AND BASE.
MAILBOXES.
BRICK VENEER.

Jones Architecture, PLLC
2005 Research Circle
Raleigh, NC 27607
Tel (919) 510-8186
JA

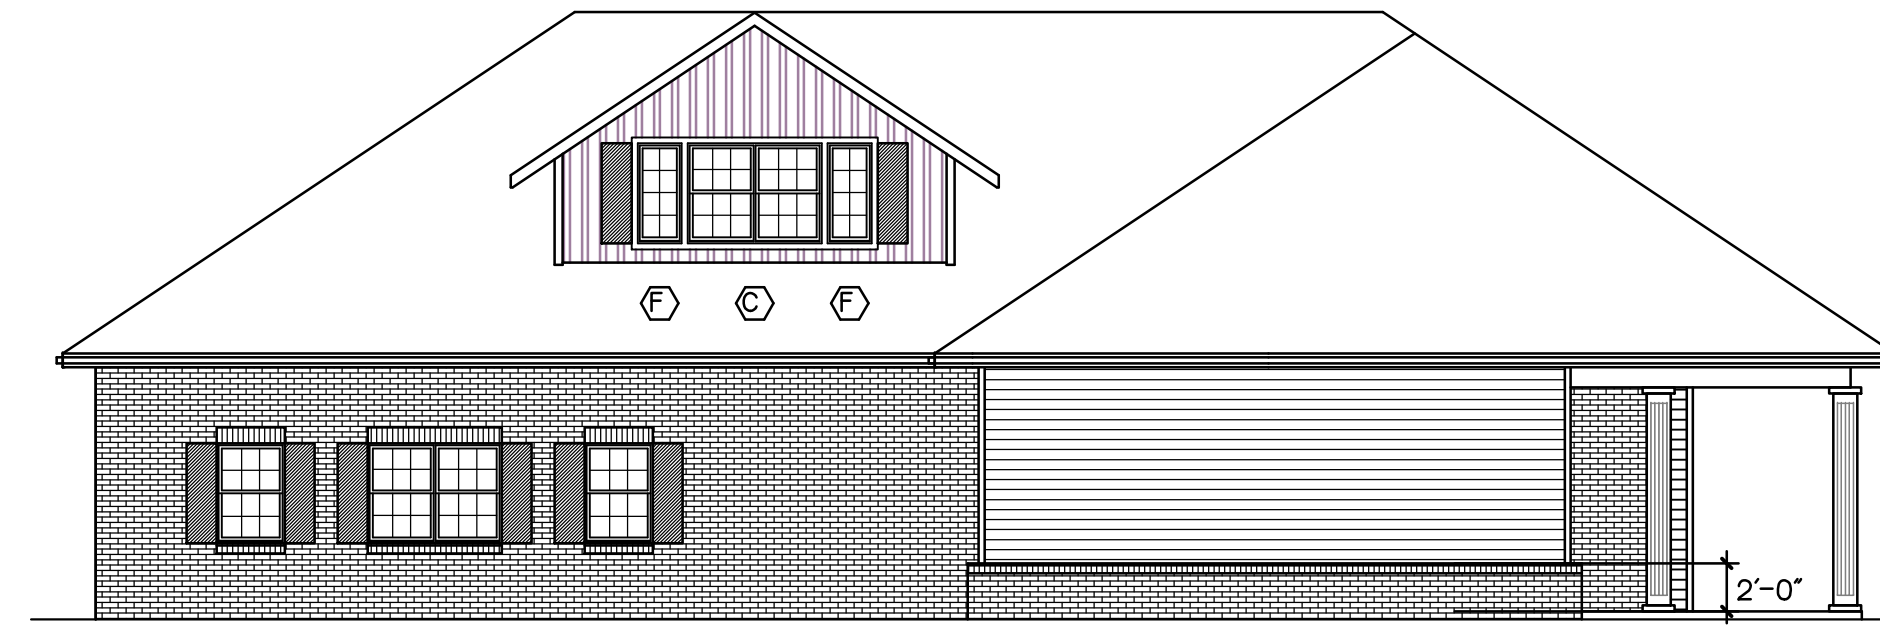

COMM. CENTER - REAR ELEVATION
SCALE: 1/8" = 1'-0"



BUILDING TYPE 32223-3 FRONT ELEVATION
0 4 8 16 24



OLD GLORY ROAD
PROPERTY
CLEMMONS
NORTH CAROLINA
108 RESIDENTIAL UNITS

THESE DRAWINGS ARE THE
PROPERTY OF
JONES ARCHITECTURE, PLLC
AND MAY NOT BE REPRODUCED
WITHOUT WRITTEN PERMISSION.

COPYRIGHT BY
JONES ARCHITECTURE, PLLC
ALL RIGHTS RESERVED.

JA JOB# 1617
DATE: 01-17-2017
FILE:
REV:
REV:
REV:

NCHFA PRELIMINARY APPL.
NOT FOR CONSTRUCTION

BUILDING ELEVATIONS

A5.02