


4 CONCEPTUAL REAR ELEVATION
PRELIM SCALE: 1/8" = 1'-0"




3 EXISTING REAR ELEVATION
PRELIM SCALE: 1/8" = 1'-0"

PRELIMINARY;
NOT FOR
CONSTRUCTION

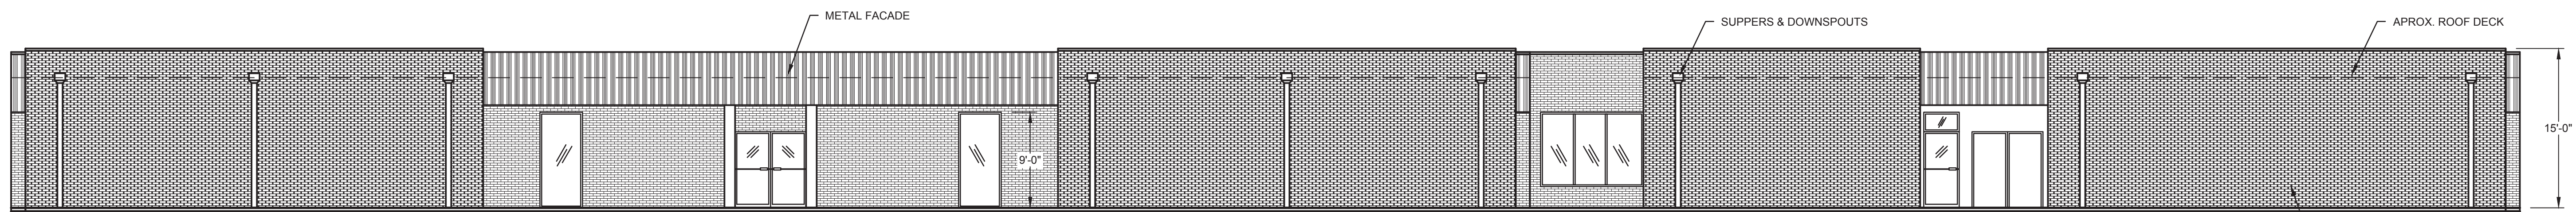

2 CONCEPTUAL FRONT ELEVATION
PRELIM SCALE: 1/8" = 1'-0"

- EXTERIOR BUILDING MATERIALS:
- BRICK
 - PAINTED BRICK
 - STONE/ FAUX STONE
 - STUCCO/ E.I.F.S.
 - COMPOSITE WALL PANEL
 - STANDING SEAM (ROOFS & AWNINGS ONLY)
 - GLASS
 - ALUMINUM

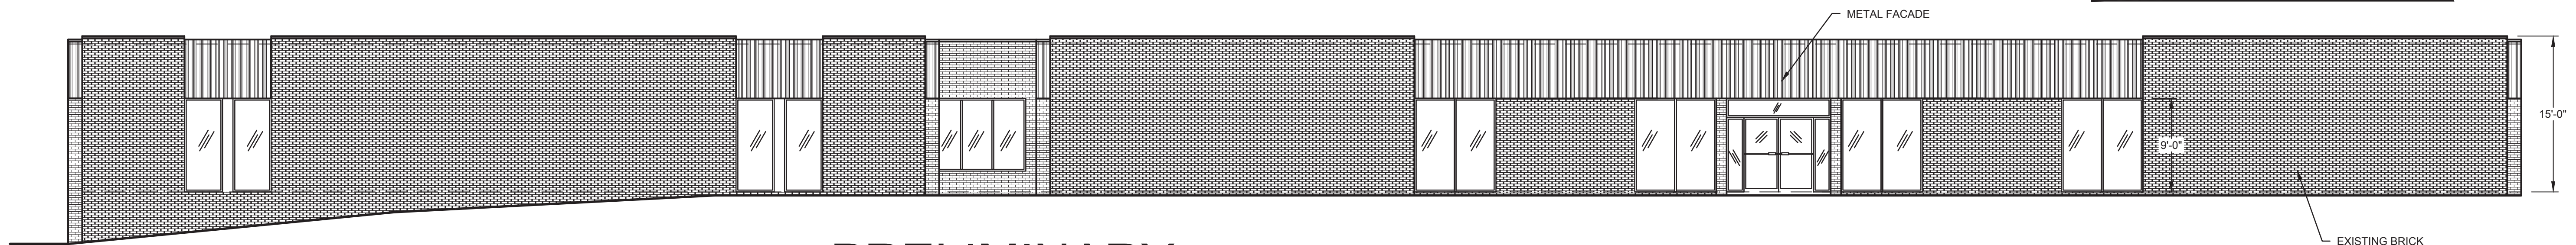

1 EXISTING FRONT ELEVATION
PRELIM SCALE: 1/8" = 1'-0"

PRELIMINARY;
NOT FOR
CONSTRUCTION

REVISIONS	DATE



STEVEN JONES, PE, PLS
2424 CAUDLE STREET
GERMANTON, NC 27019
PHONE: 336-972-5606
skj128@gmail.com

EXISTING & CONCEPTUAL ELEVATIONS FOR:
PTX COMMERCIAL
6209 RAMADA DR &
4711 COMMERCIAL PARK COURT
CLEMMONS, NORTH CAROLINA

JOB NO. 1622
DATE 7 AUGUST 2017
DRAWN BY J.A.B.
CHECKED BY S.J.
SHEET NO. 3 OF 3
PRELIMINARY; NOT FOR CONSTRUCTION
3.0