
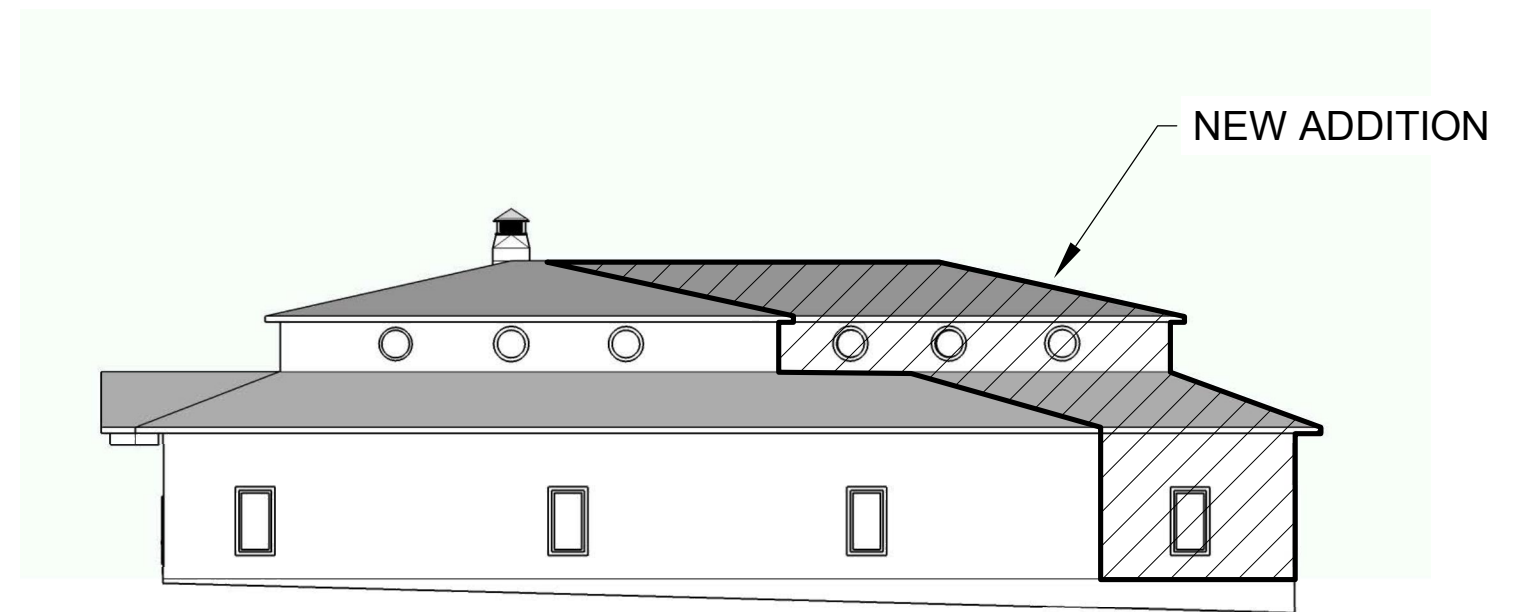


SOUTH ELEVATION

Animal Ark Addition

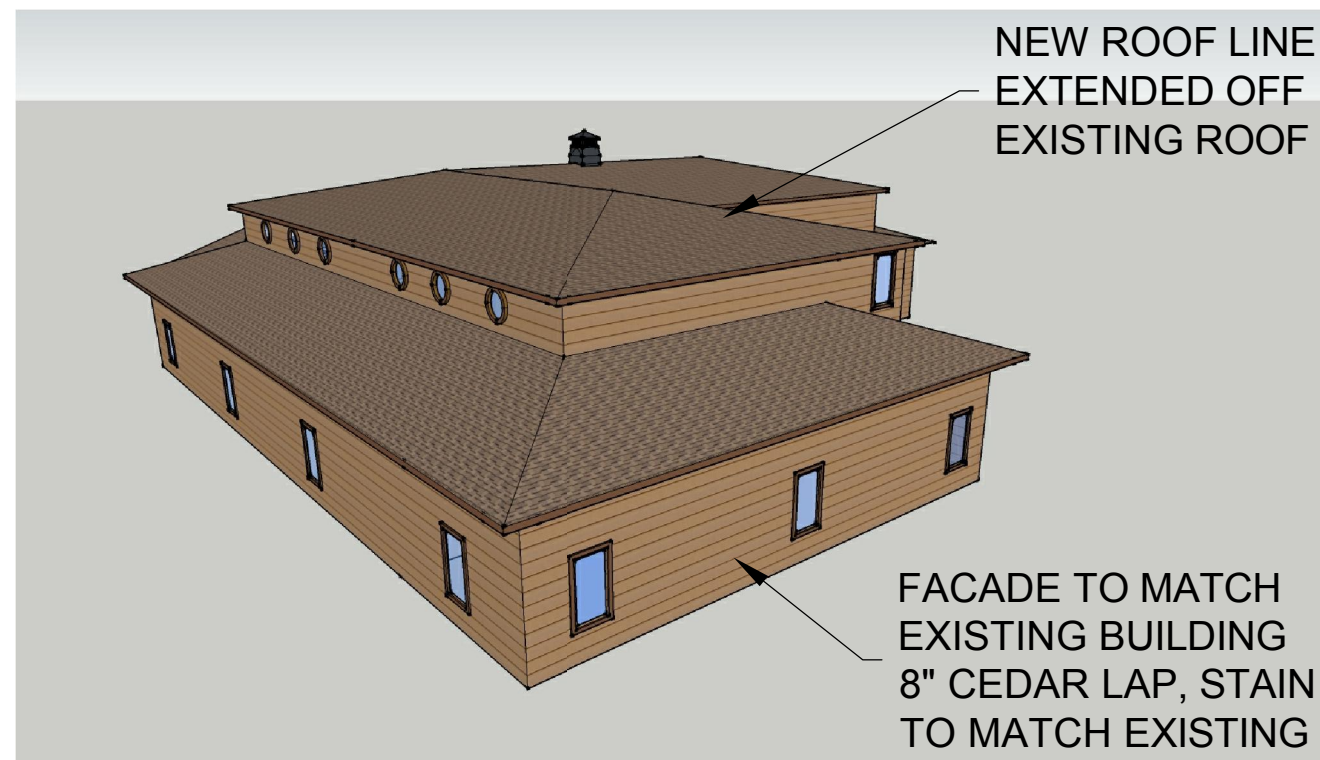

WEST ELEVATION

Animal Ark Addition

ANIMAL ARK VETERINARY HOSPITAL PROPERTY ADDITION C-140