


PRELIMINARY;
NOT FOR
CONSTRUCTION

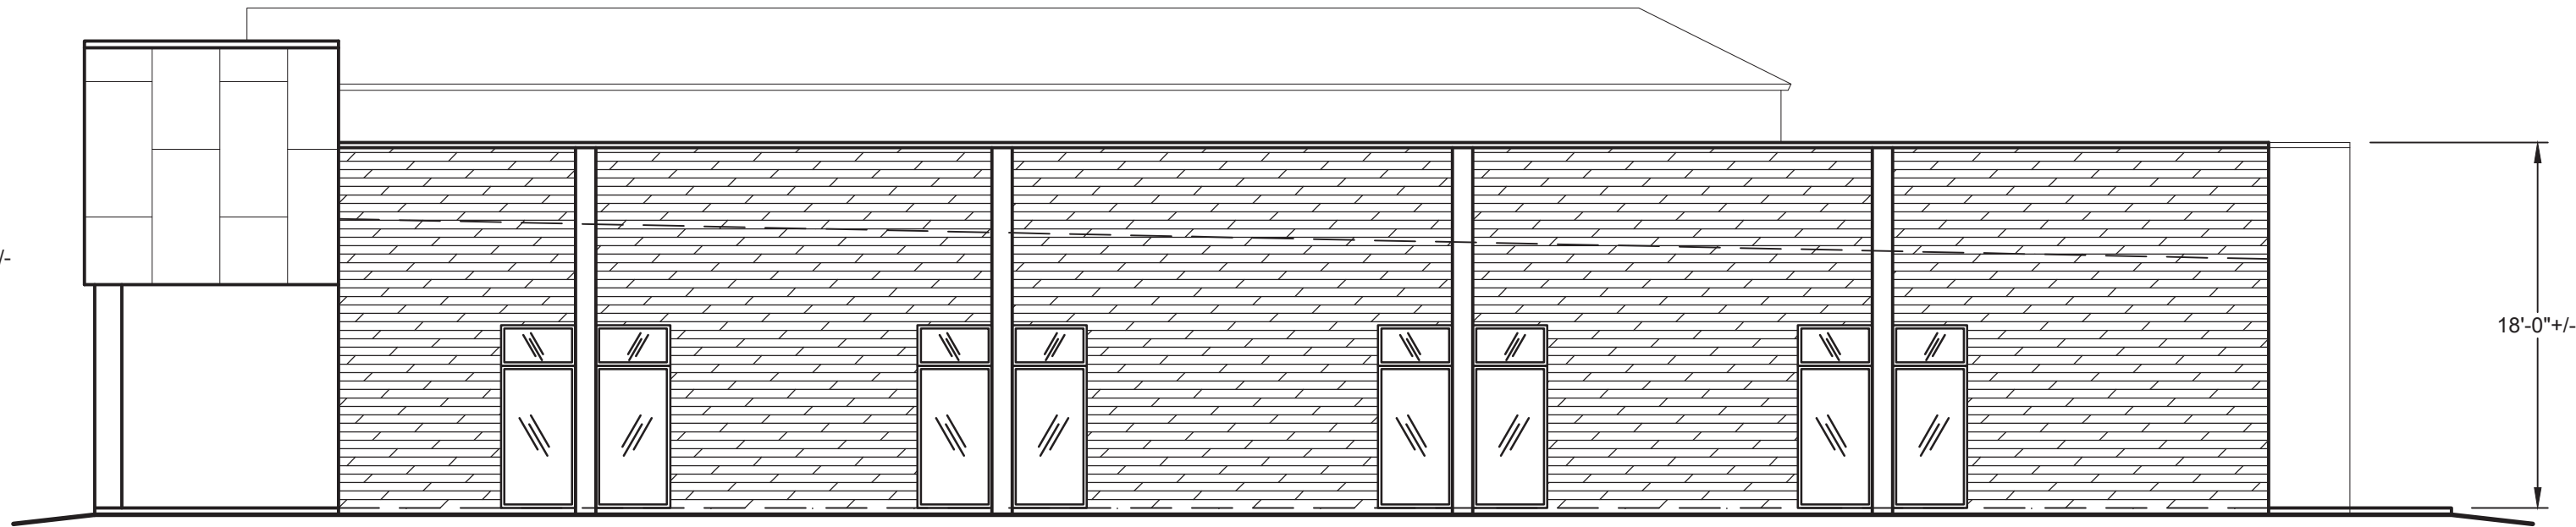


4 CONCEPTUAL LEFT ELEVATION
PRELIM SCALE: 1/8" = 1'-0"




2 CONCEPTUAL RIGHT ELEVATION
PRELIM SCALE: 1/8" = 1'-0"

- EXTERIOR BUILDING MATERIALS:
- BRICK
 - PAINTED BRICK
 - STONE/ FAUX STONE
 - STUCCO/ E.I.F.S.
 - COMPOSITE WALL PANEL
 - STANDING SEAM (ROOFS & AWNINGS ONLY)
 - GLASS
 - ALUMINUM

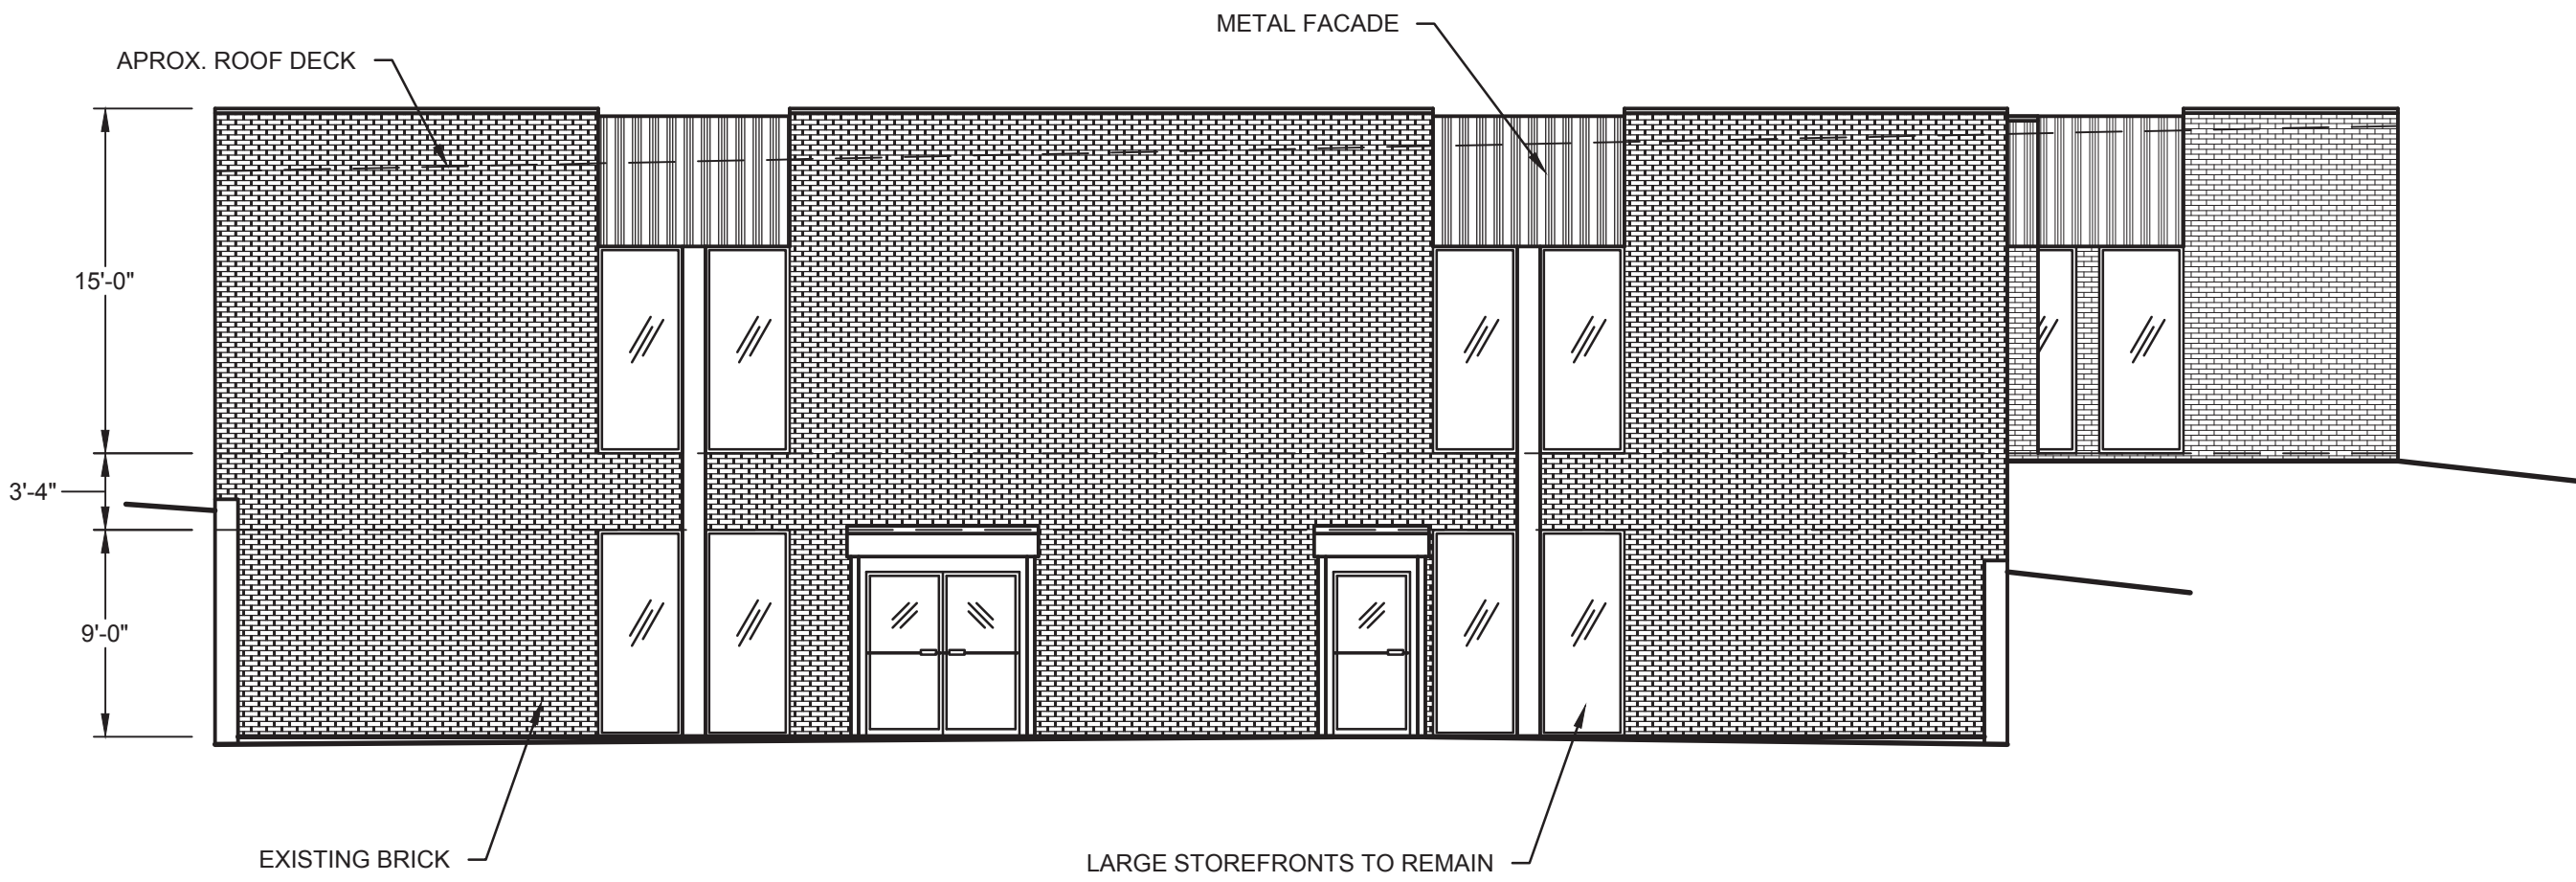

3 EXISTING LEFT ELEVATION
PRELIM SCALE: 1/8" = 1'-0"

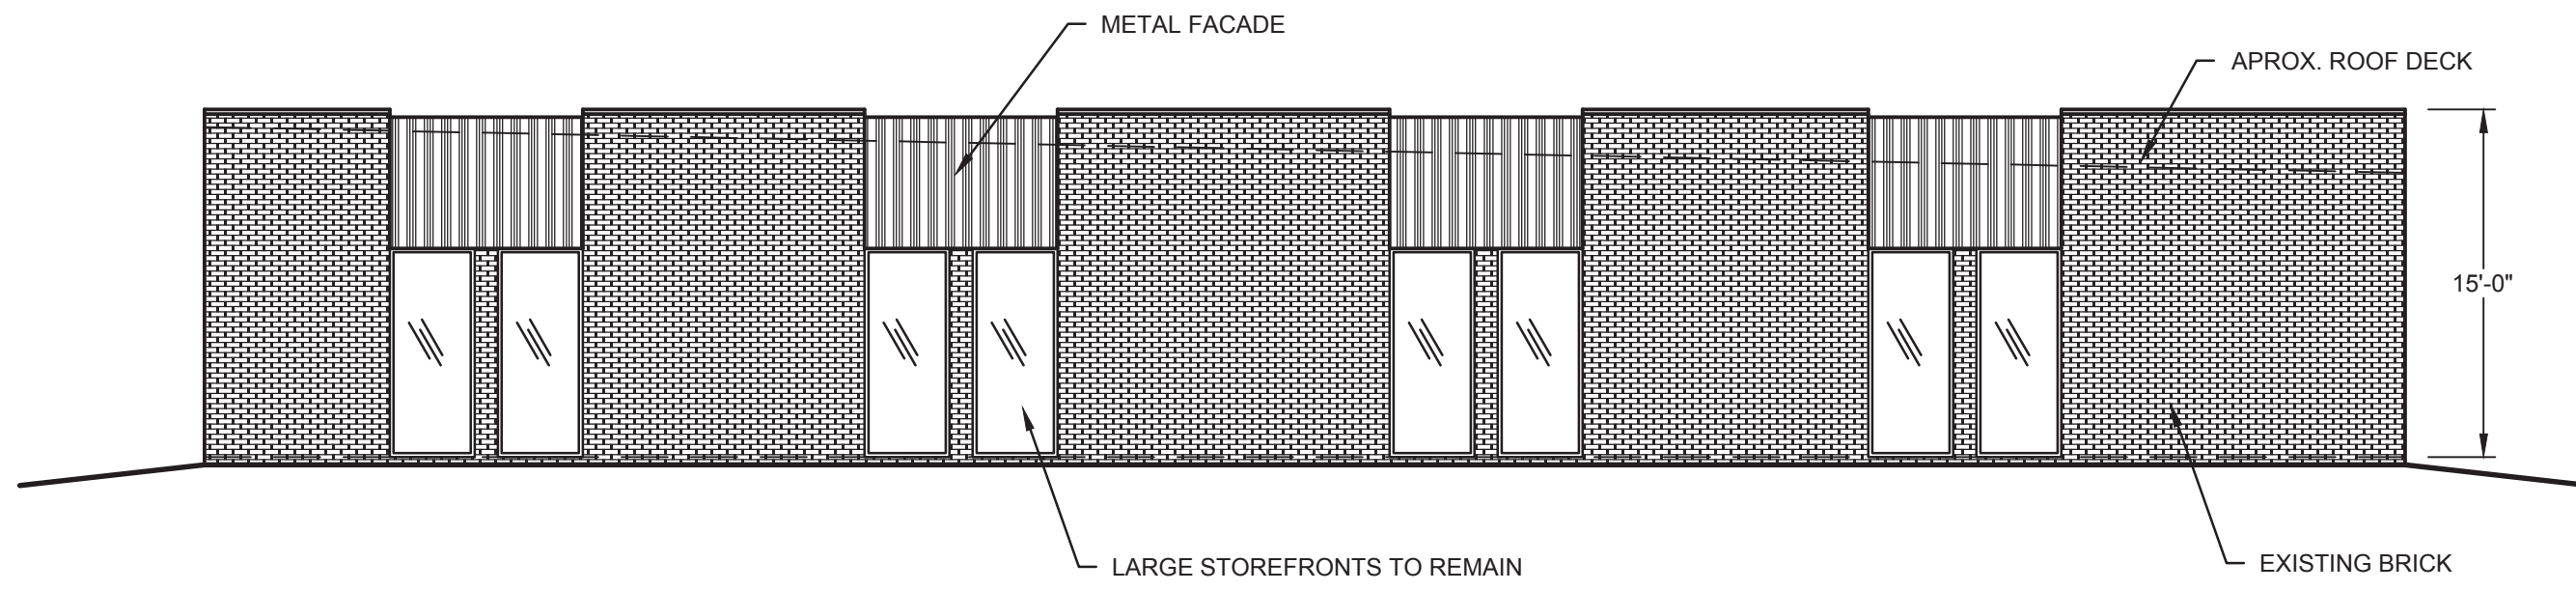


1 EXISTING RIGHT ELEVATION
PRELIM SCALE: 1/8" = 1'-0"

PRELIMINARY;
NOT FOR
CONSTRUCTION

REVISIONS

DATE

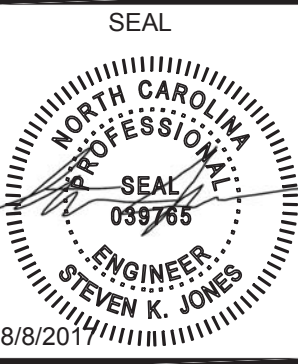

STEVEN JONES, PE, PLS

2424 CAUDLE STREET
GERMANTON, NC 27019
PHONE: 336-972-5606
skj1128@gmail.com

EXISTING & CONCEPTUAL ELEVATIONS FOR:

PTX COMMERCIAL

6209 RAMADA DR &
4711 COMMERCIAL PARK COURT
CLEMMONS, NORTH CAROLINA

JOB NO.	1622
DATE	8 AUGUST 2017
DRAWN BY	J.A.B.
CHECKED BY	S.J.
SHEET NO.	3.1

PRELIMINARY;
NOT FOR
CONSTRUCTION

3.1