



○ STREET SIDE ELEVATION  
Scale: 1/8" = 1'-0"

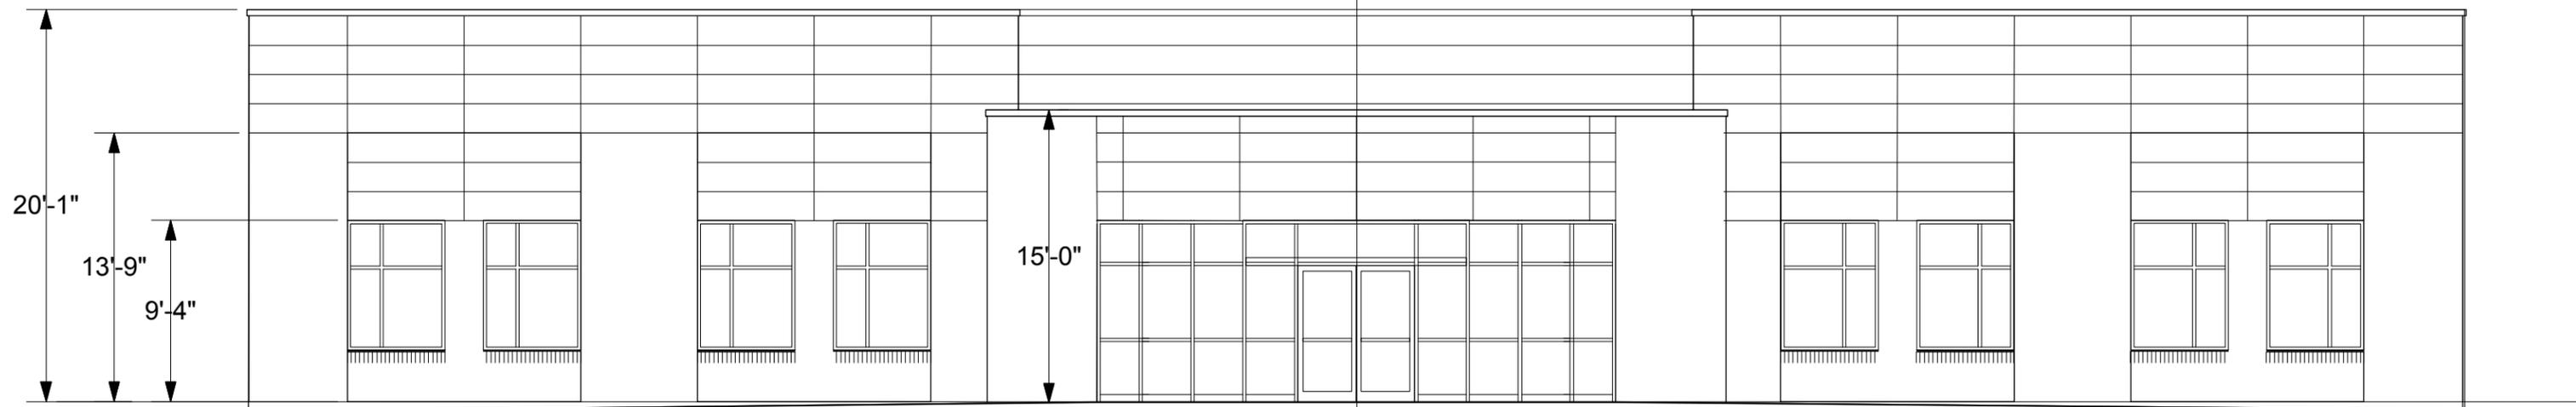


**ENTRY SIDE ELEVATION**  
 Scale: 1/8" = 1'-0"

# Visibility From Lewisville Clemmons Parkway

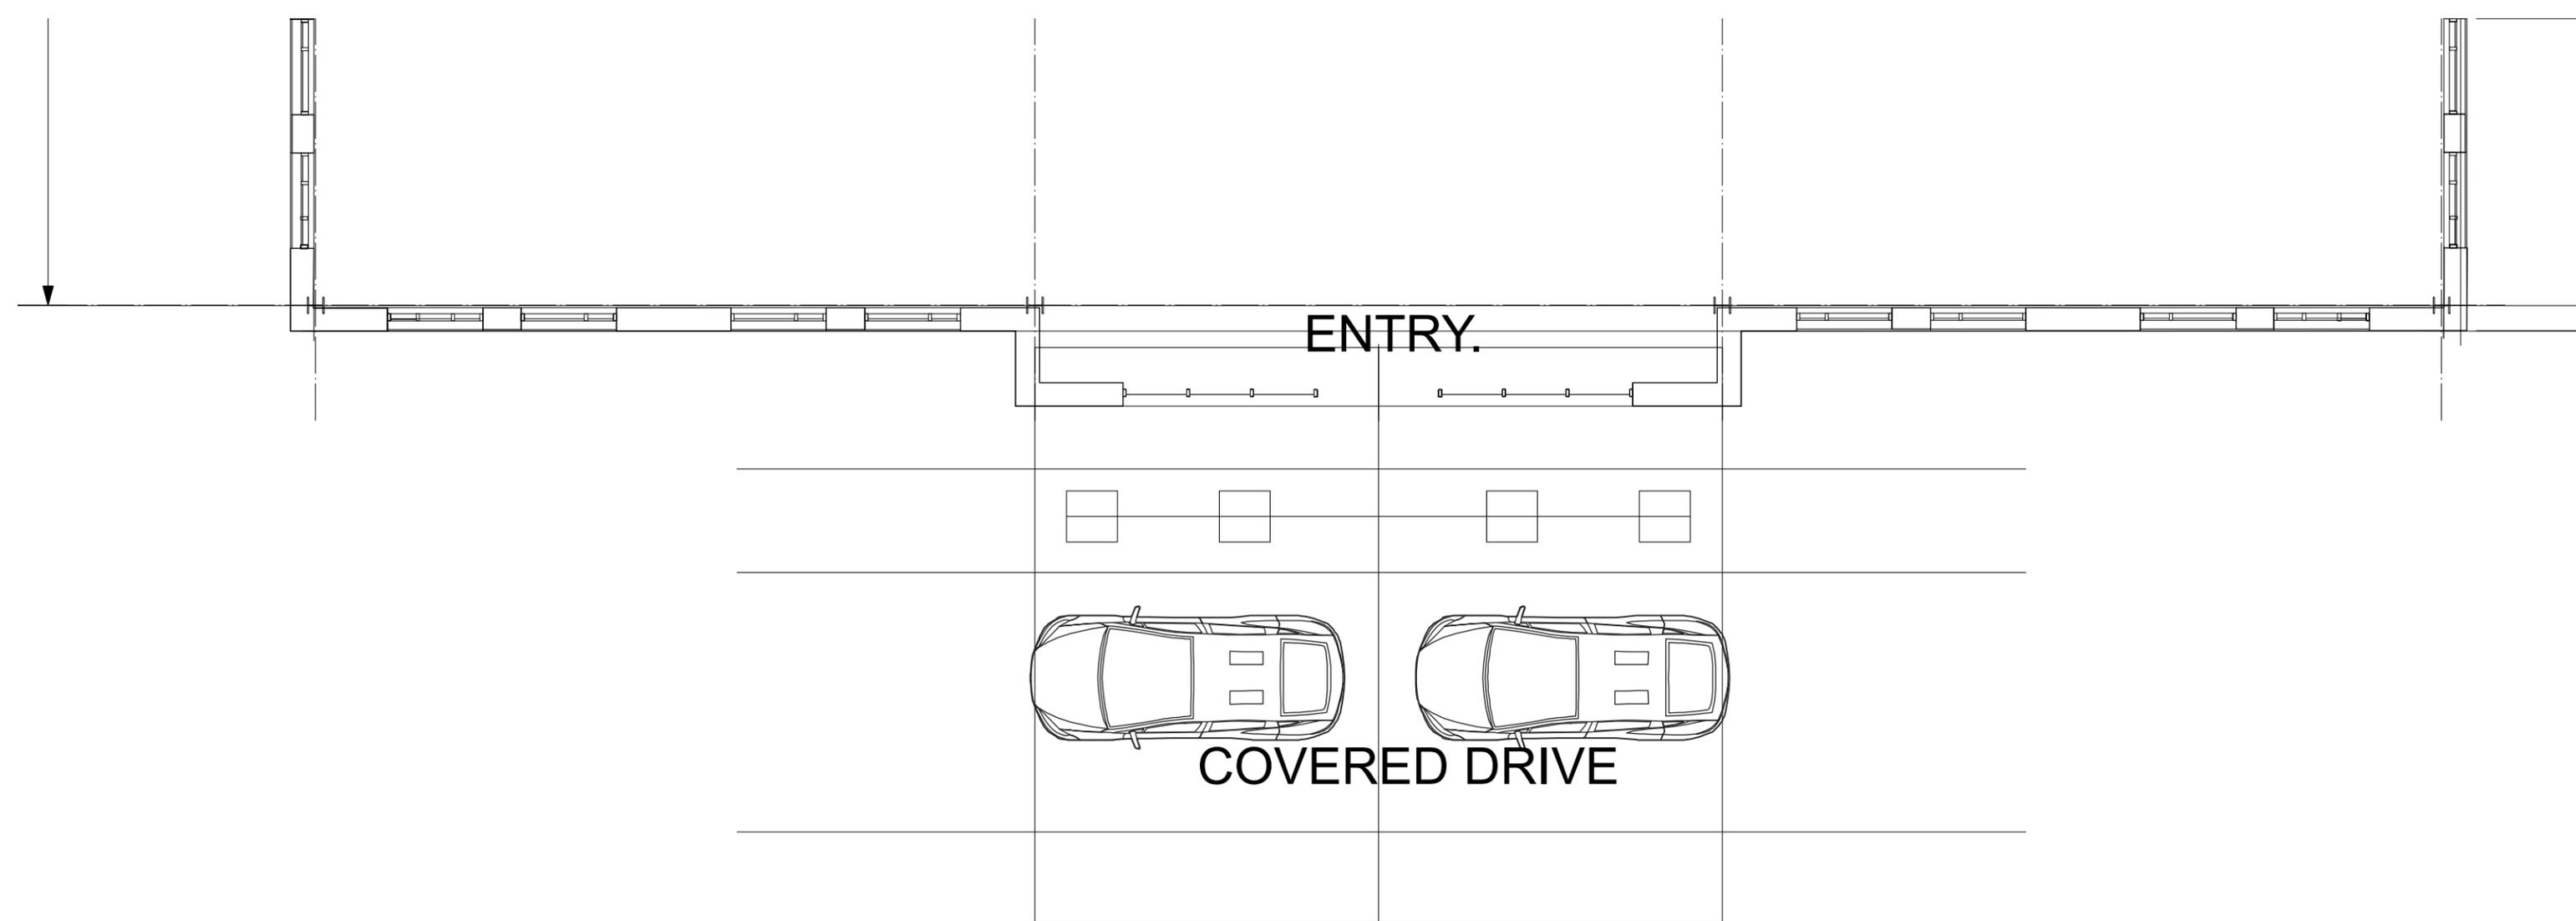

Google Earth

# Visibility From Peace Haven and Jessie Lane



# Visibility From Peace Haven and Jessie Lane



# Parking Lot Side Rendering

