


ANIMAL ARK BUILDING EXPANSION

CLEMMONS, NC

FIRST FLOOR PLAN

JULY 1, 2020

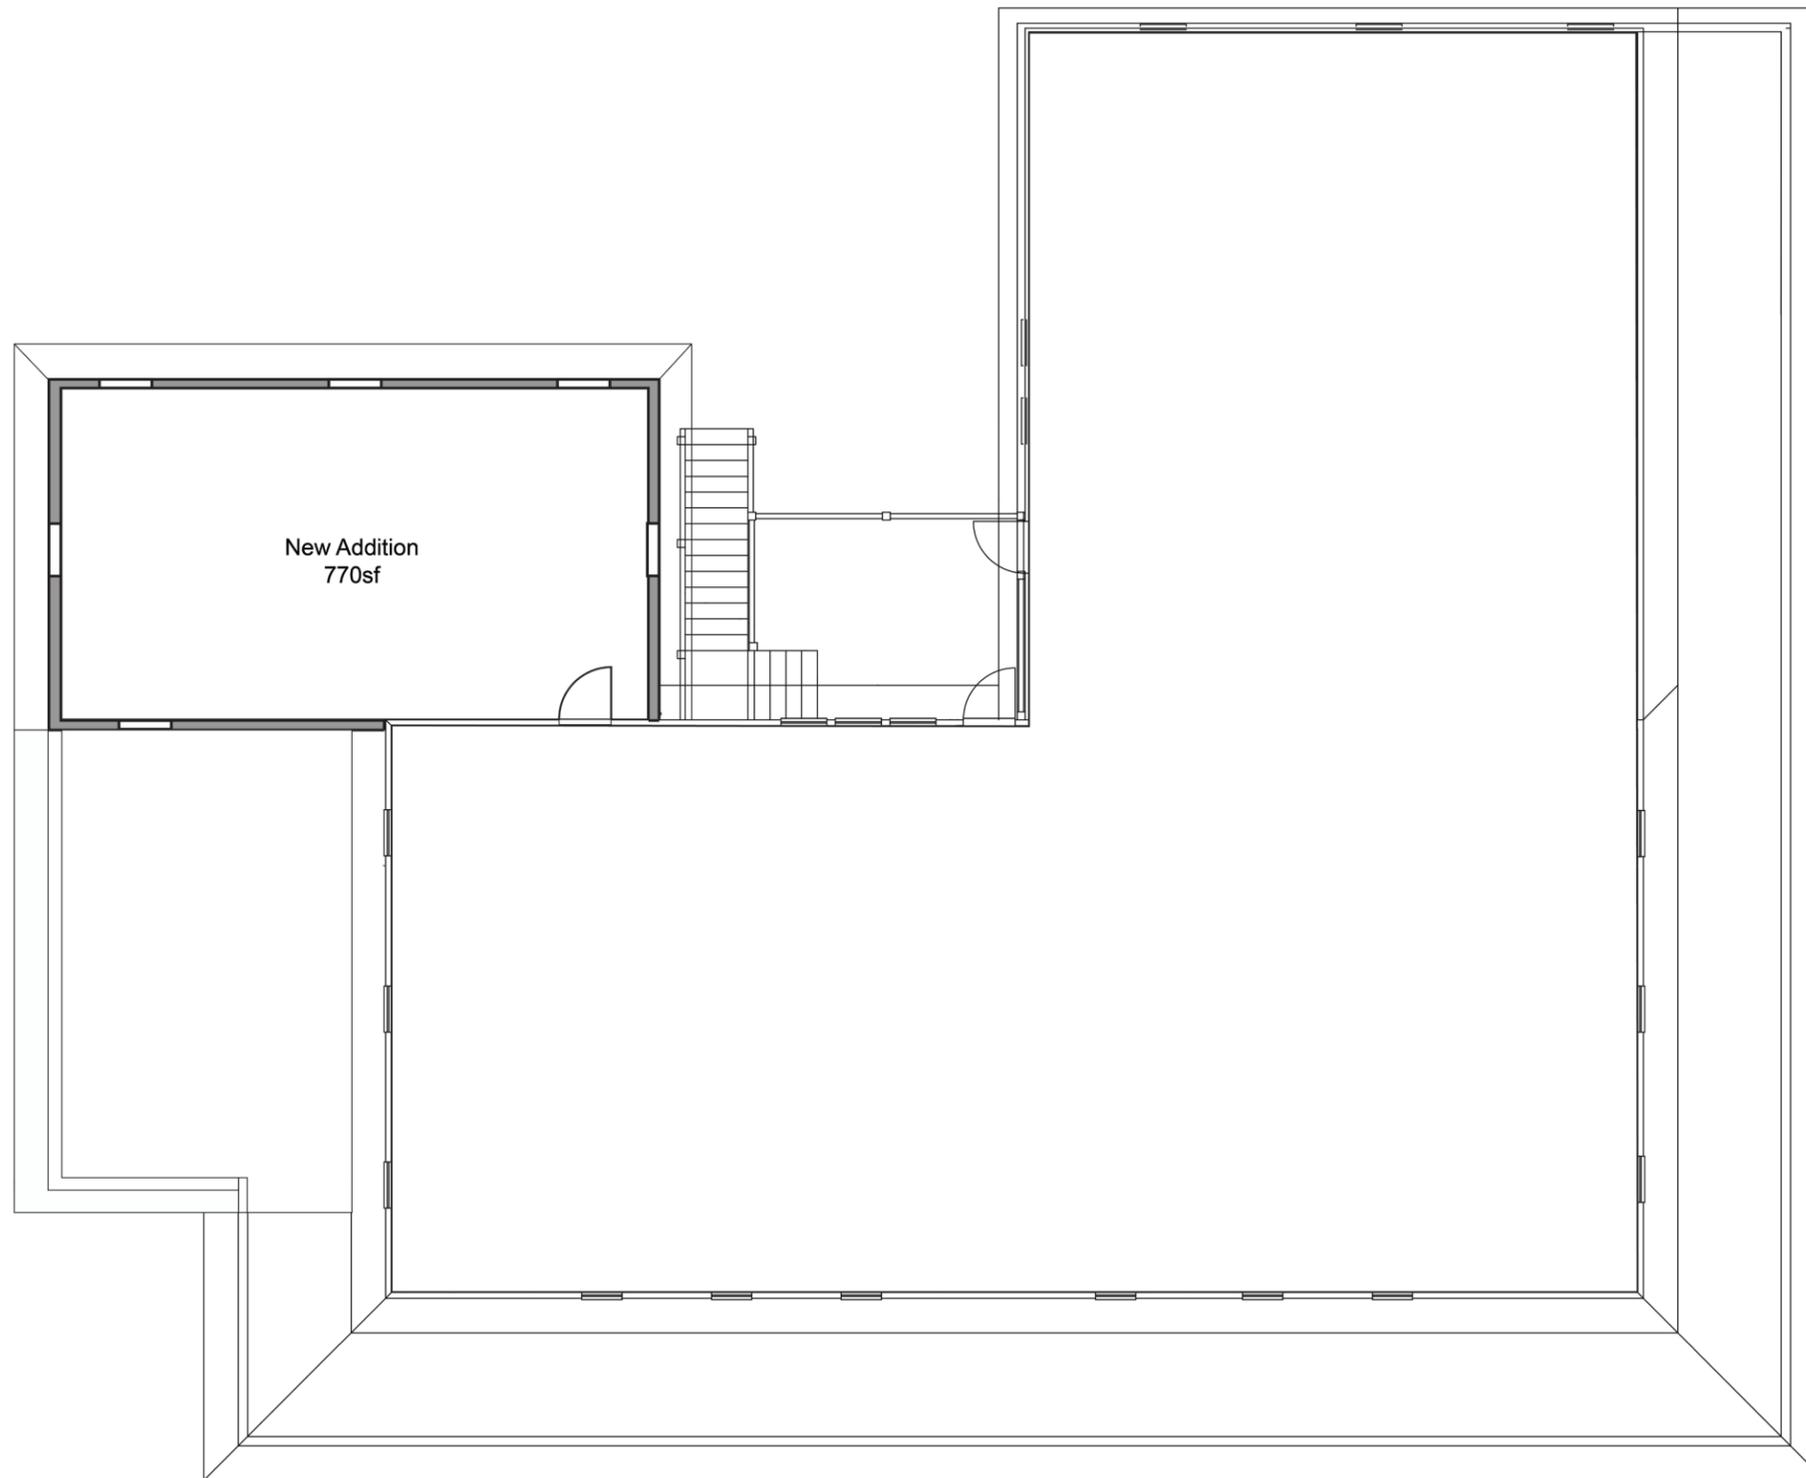

ANIMAL ARK BUILDING EXPANSION

CLEMMONS, NC

SECOND FLOOR PLAN

JULY 1, 2020



*Note: Proposed building height is to match the existing building height.




ANIMAL ARK BUILDING EXPANSION

CLEMMONS, NC

REAR ELEVATION

JULY 1, 2020

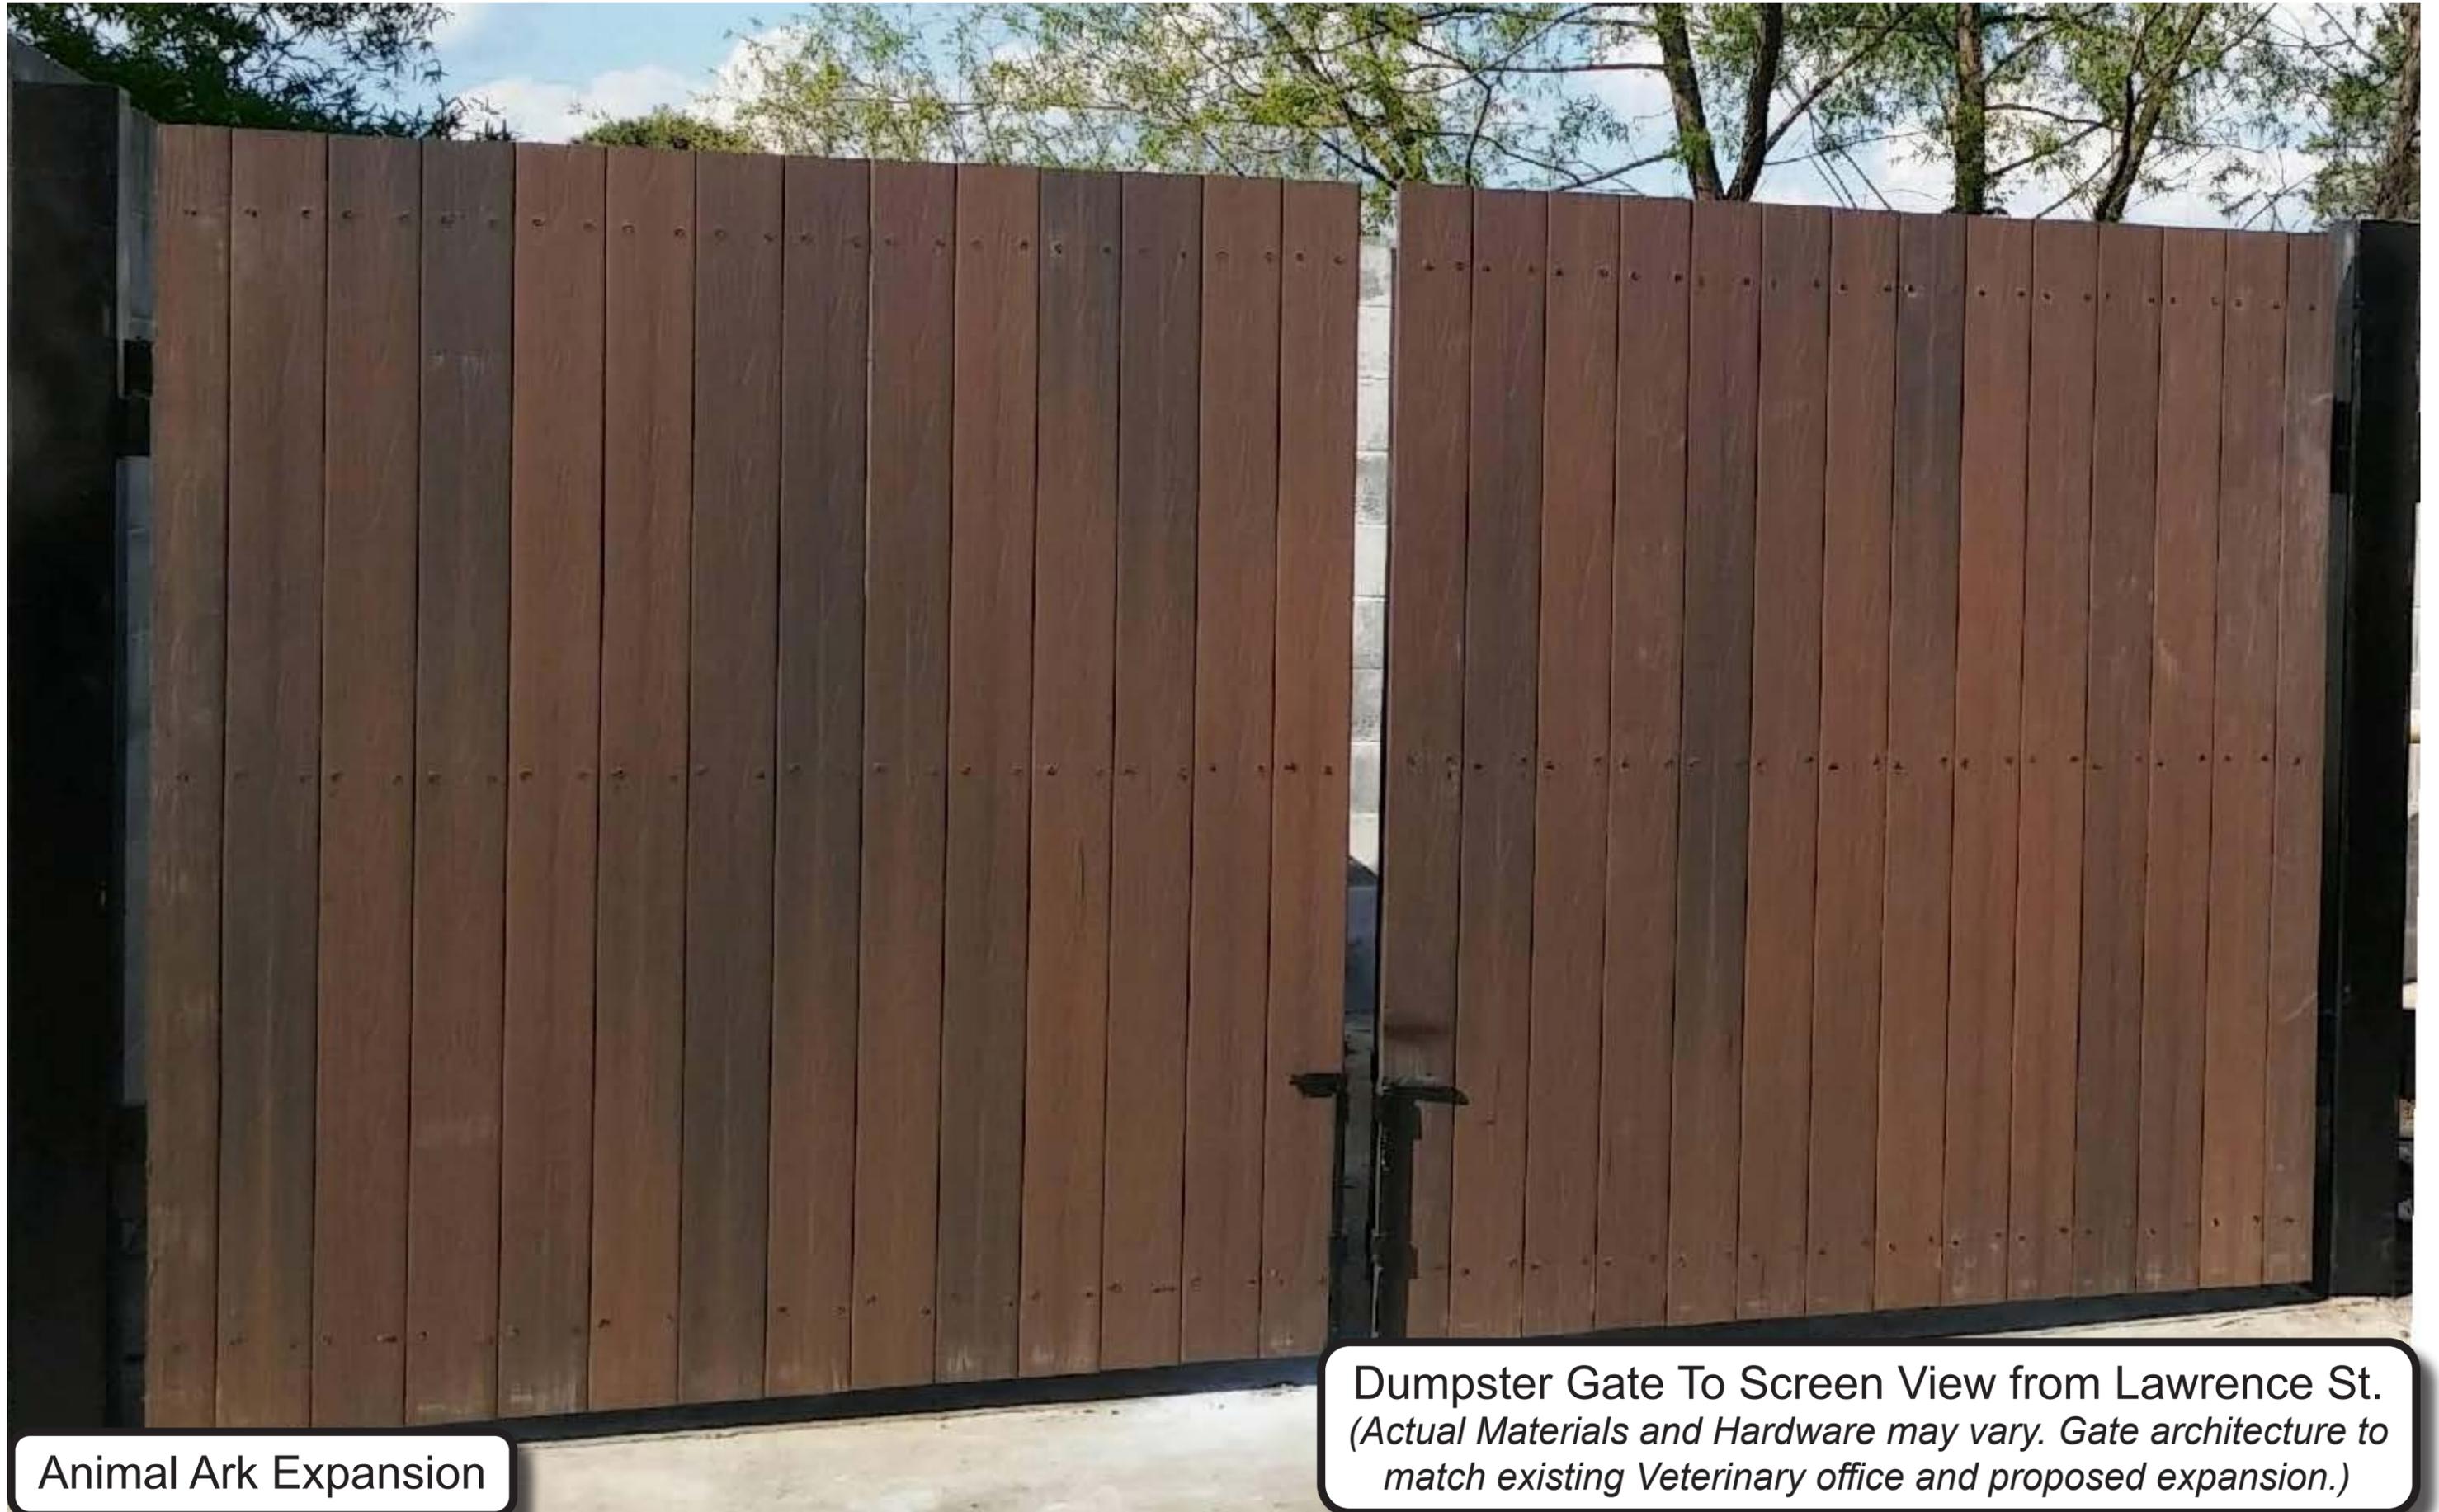

Animal Ark Expansion

Dumpster Gate To Screen View from Lawrence St.
(Actual Materials and Hardware may vary. Gate architecture to match existing Veterinary office and proposed expansion.)